
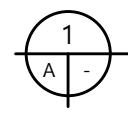


KEY PLAN

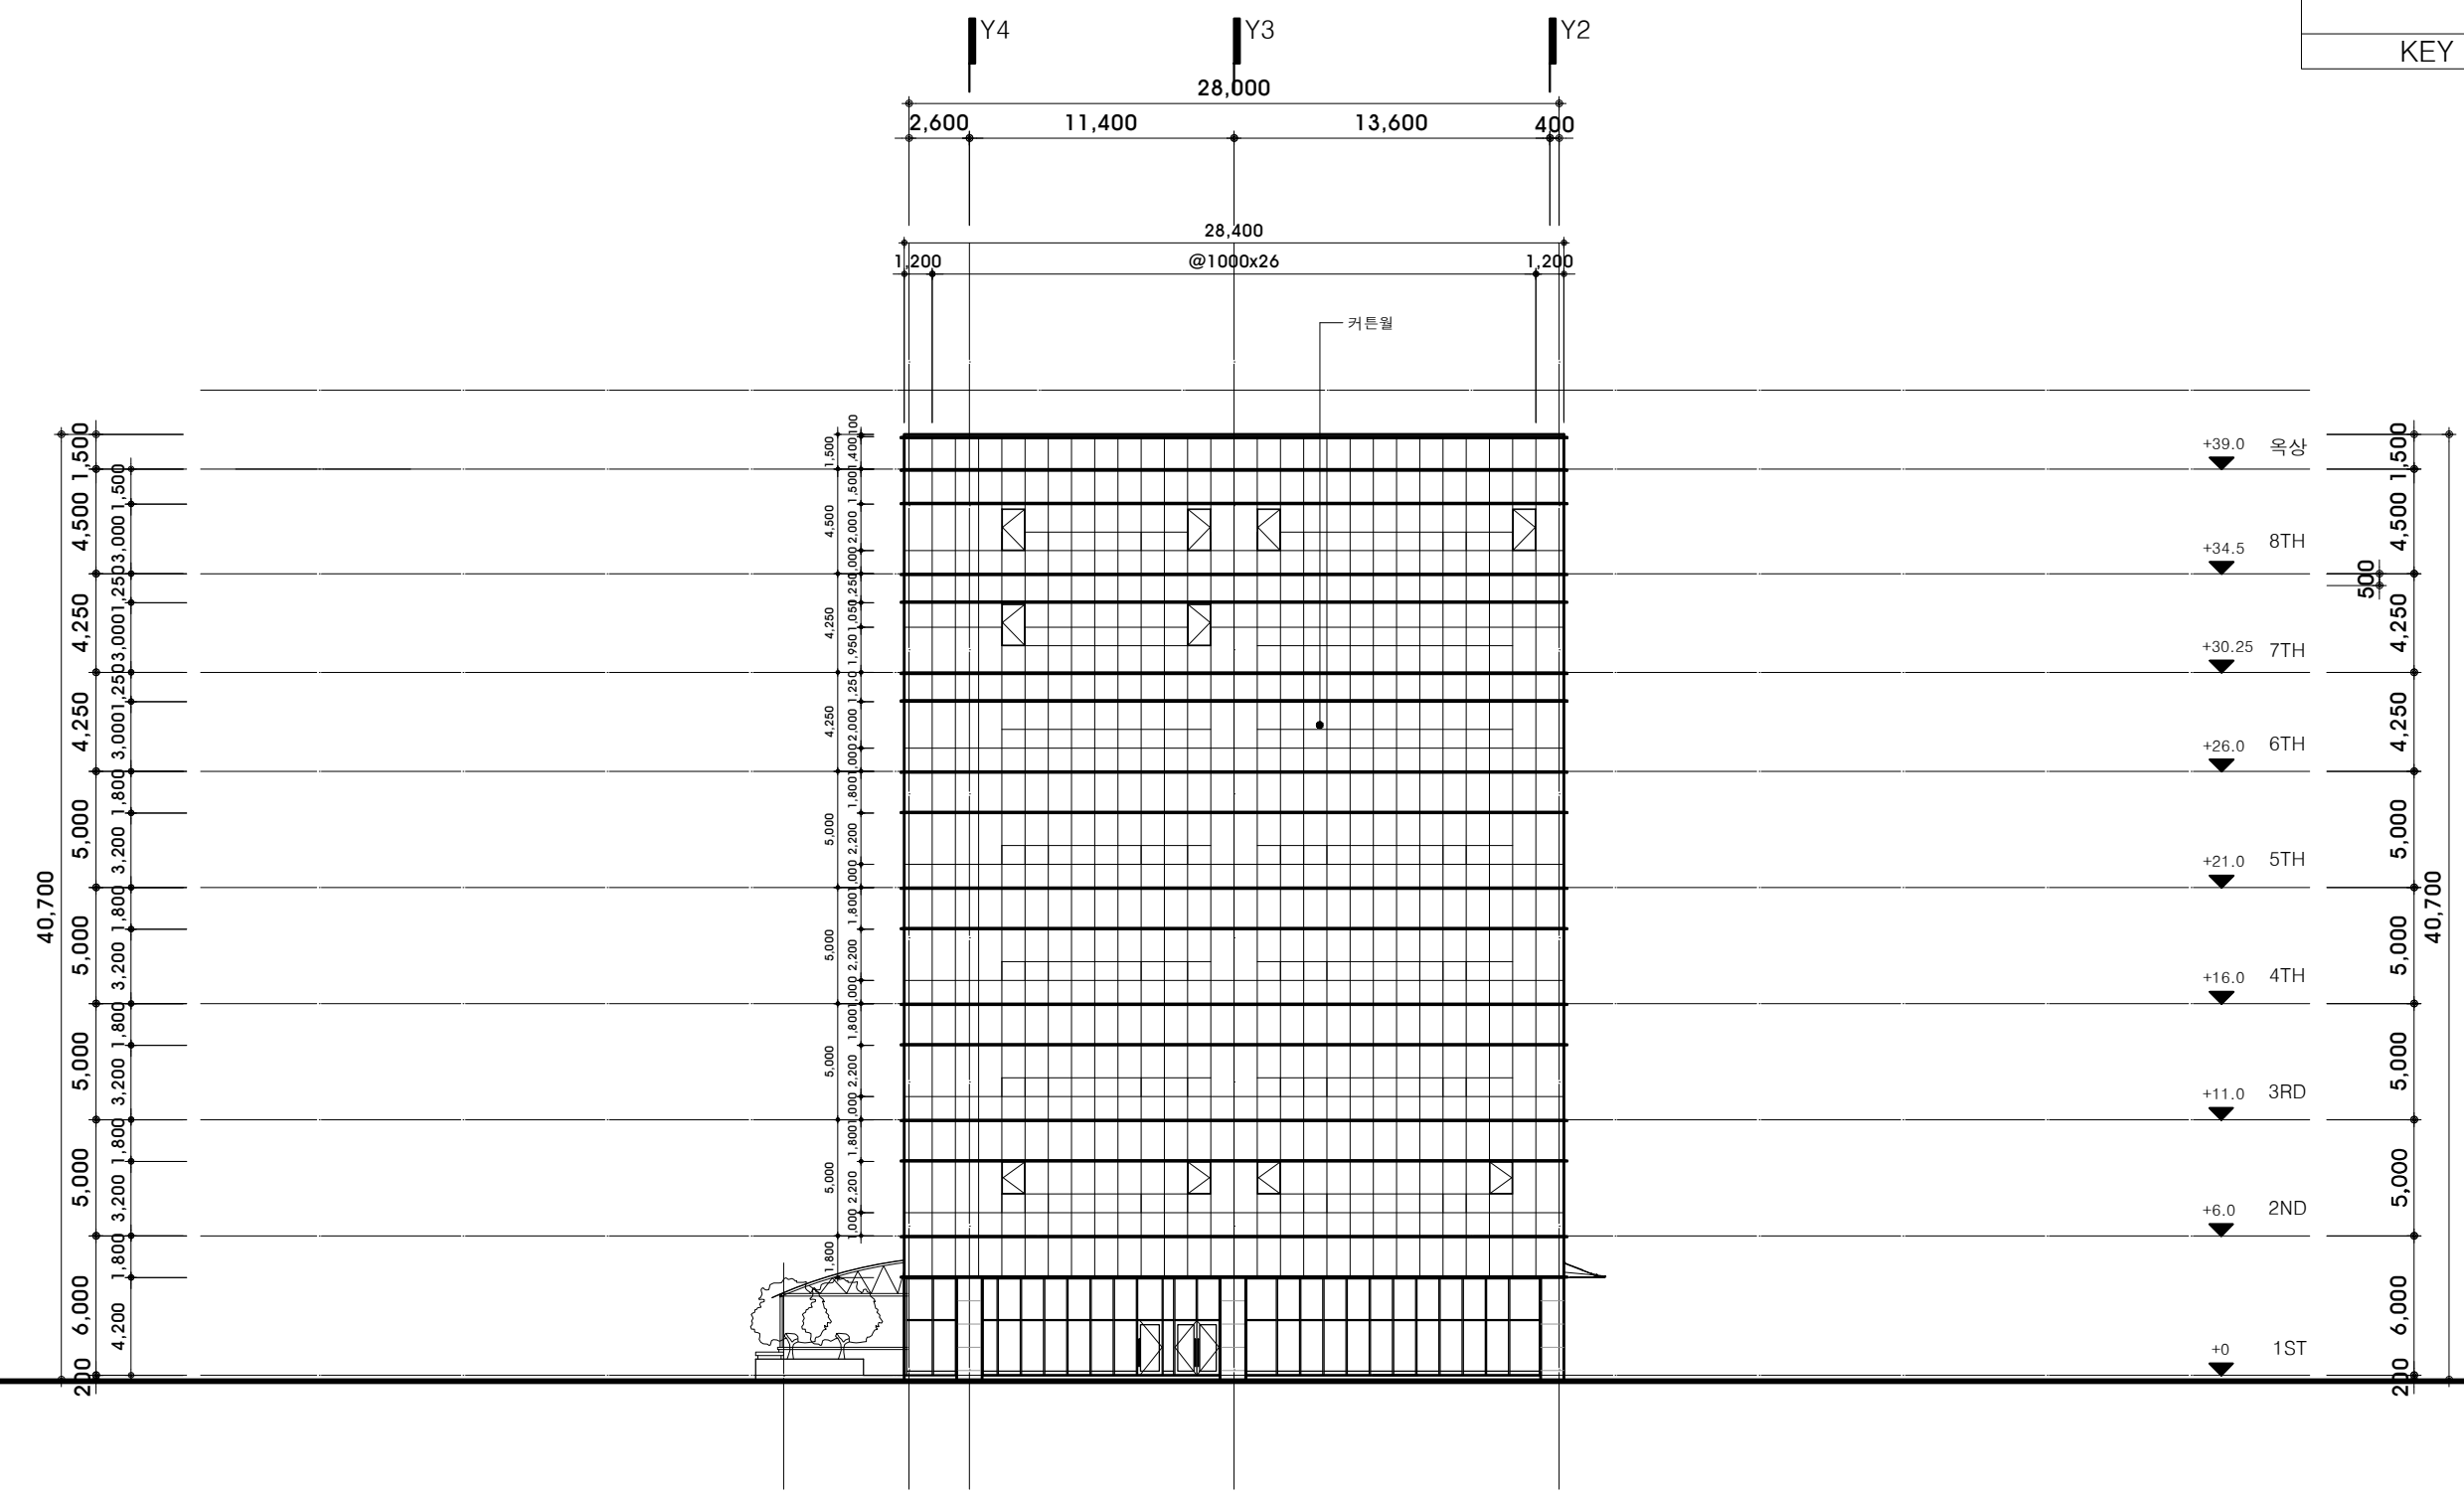

남측면도(좌측면도)

SCALE A1:1/150  
A3:1/300

DESIGN OFFICE  
  
 TEMA  
 TEL. 052-741-3002 FAX. 052-741-3003

PROJECT TITLE  
 침산동 MD복합상업시설 신축공사

DRAWING TITLE  
 남측면도(좌측면도)

APPROVED BY  
 권용식

SCALE  
 1/300

DRAWING NO.  
 A-102