
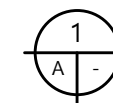



KEY PLAN

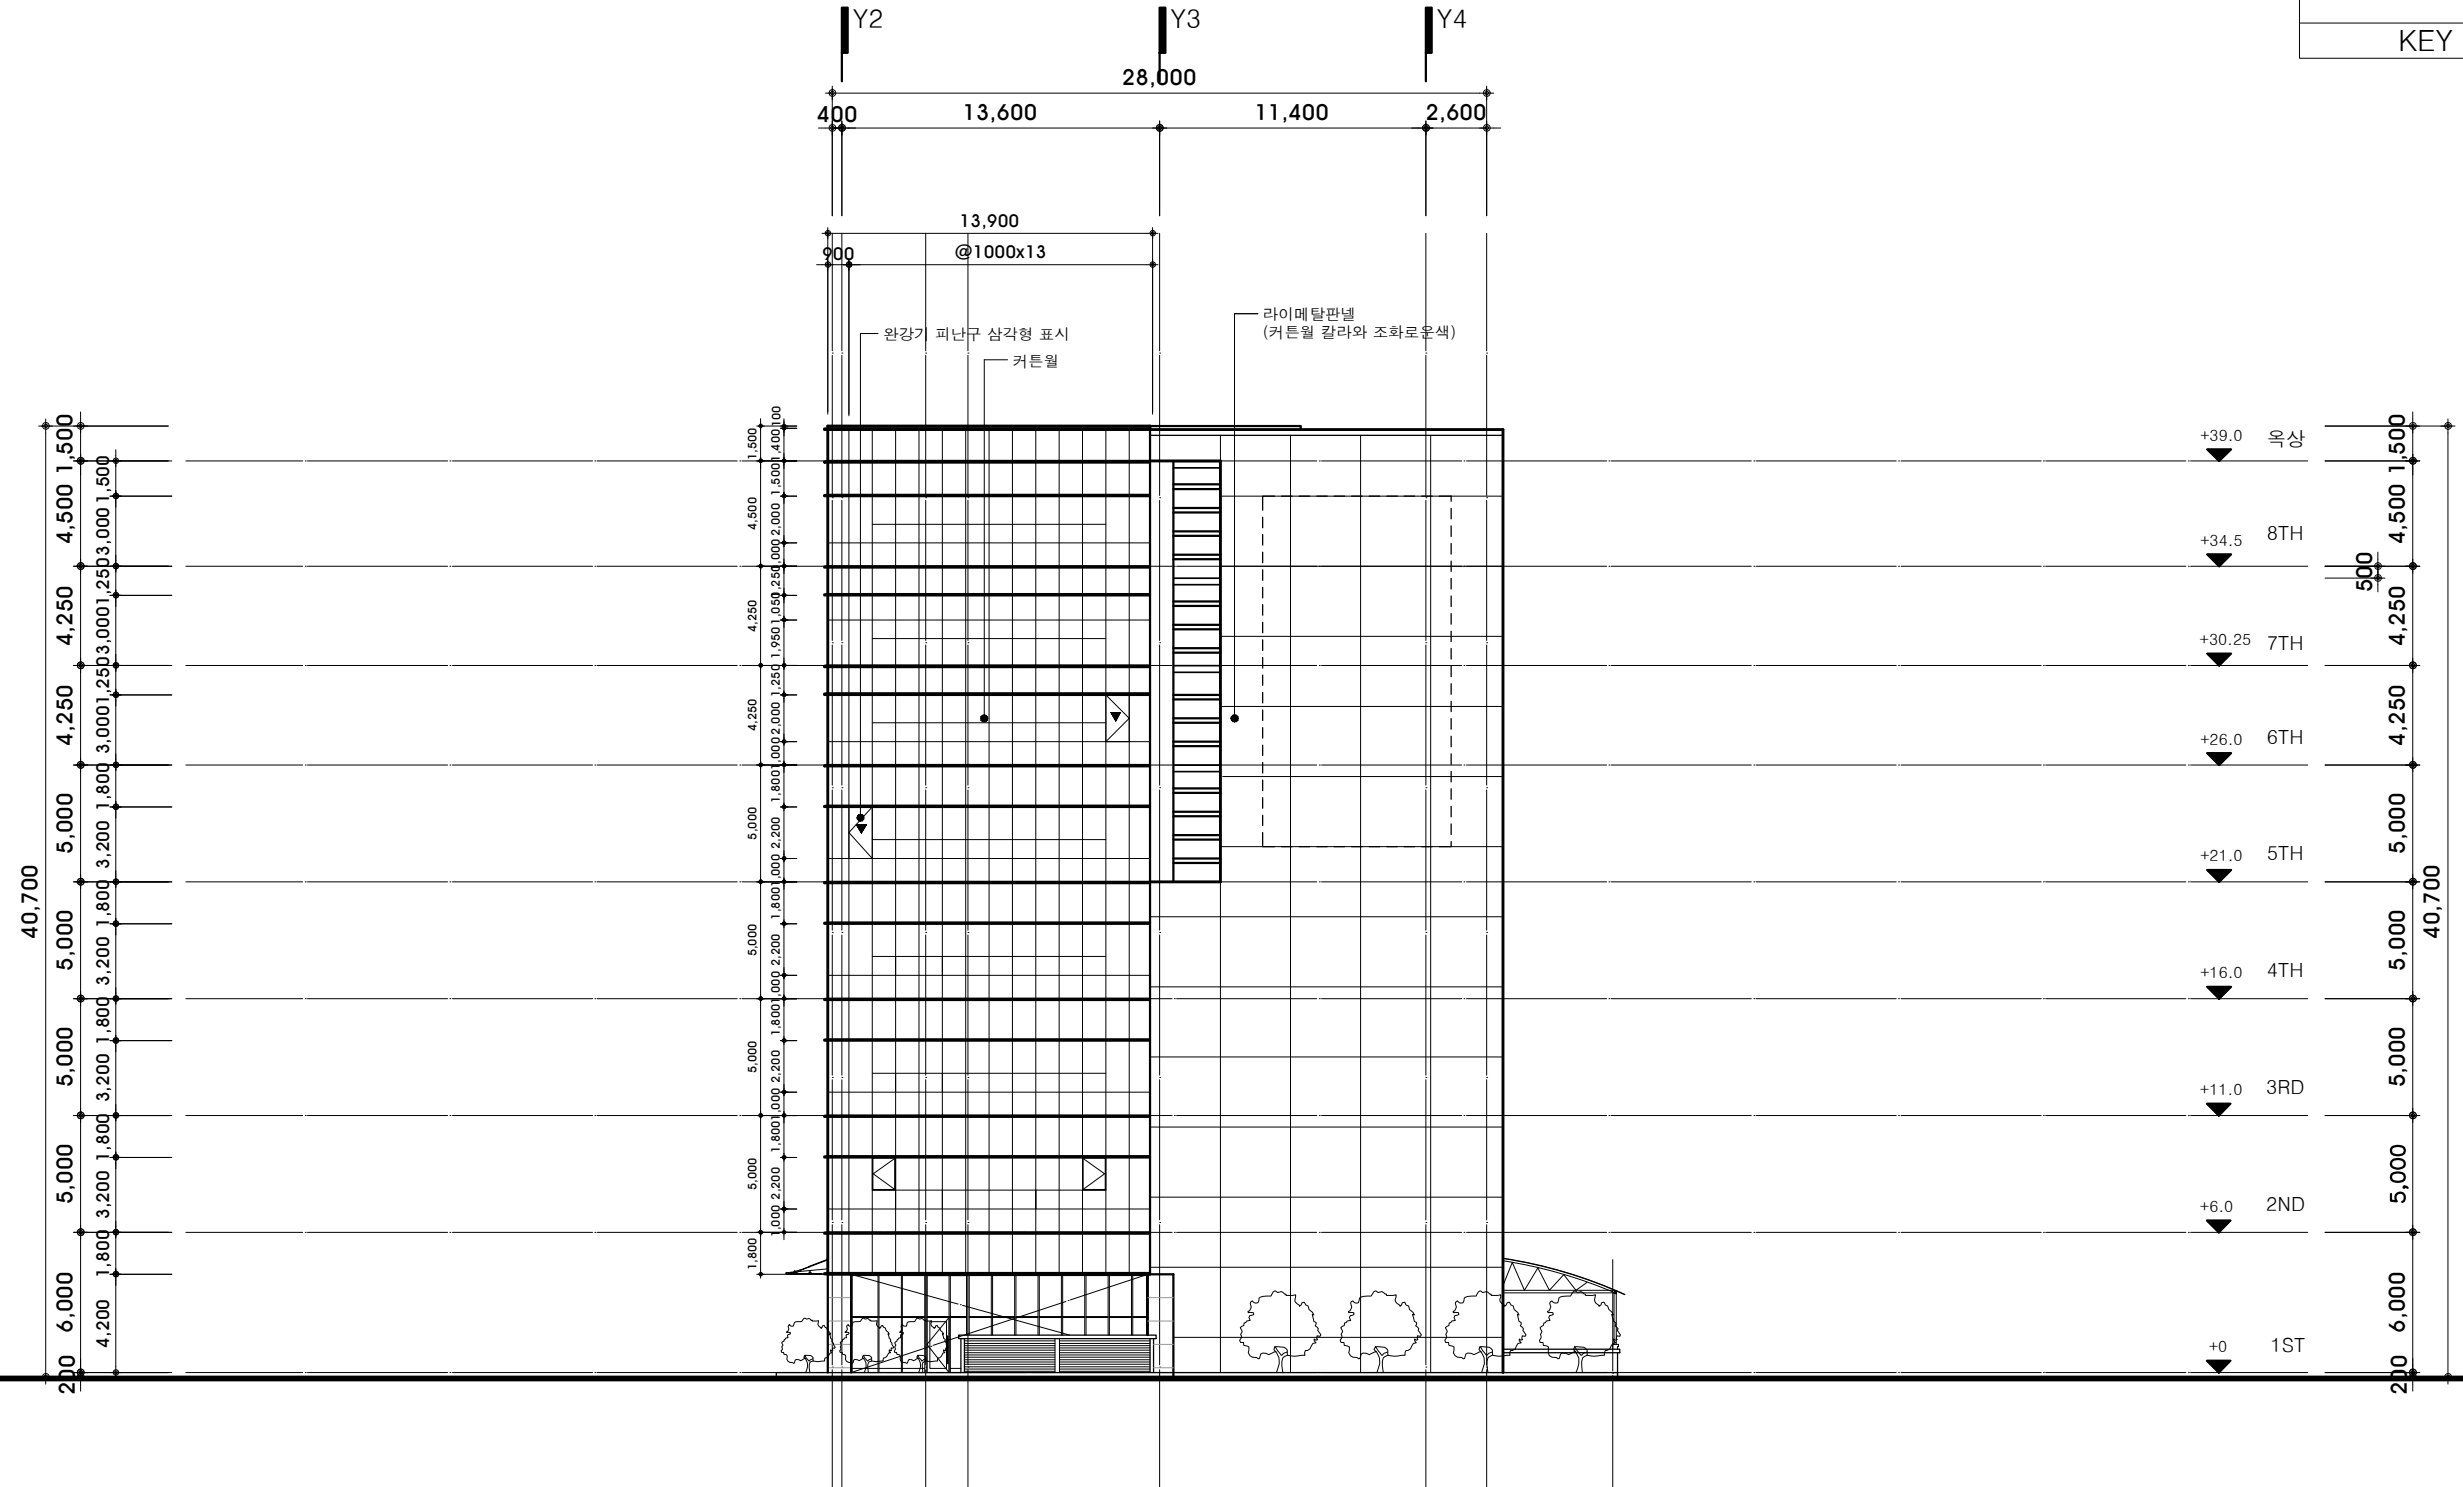

북측면도(우측면도)

SCALE A1:1/150
A3:1/300

DESIGN OFFICE  TEMA TEL. 052-741-3000 FAX. 052-741-3000	PROJECT TITLE 침산동 MD복합상업시설 신축공사	DRAWING TITLE 북측면도(우측면도)	APPROVED BY 권용식	SCALE 1/300	DRAWING NO. A-103
---	------------------------------------	-----------------------------	--------------------	----------------	----------------------