


KEY PLAN

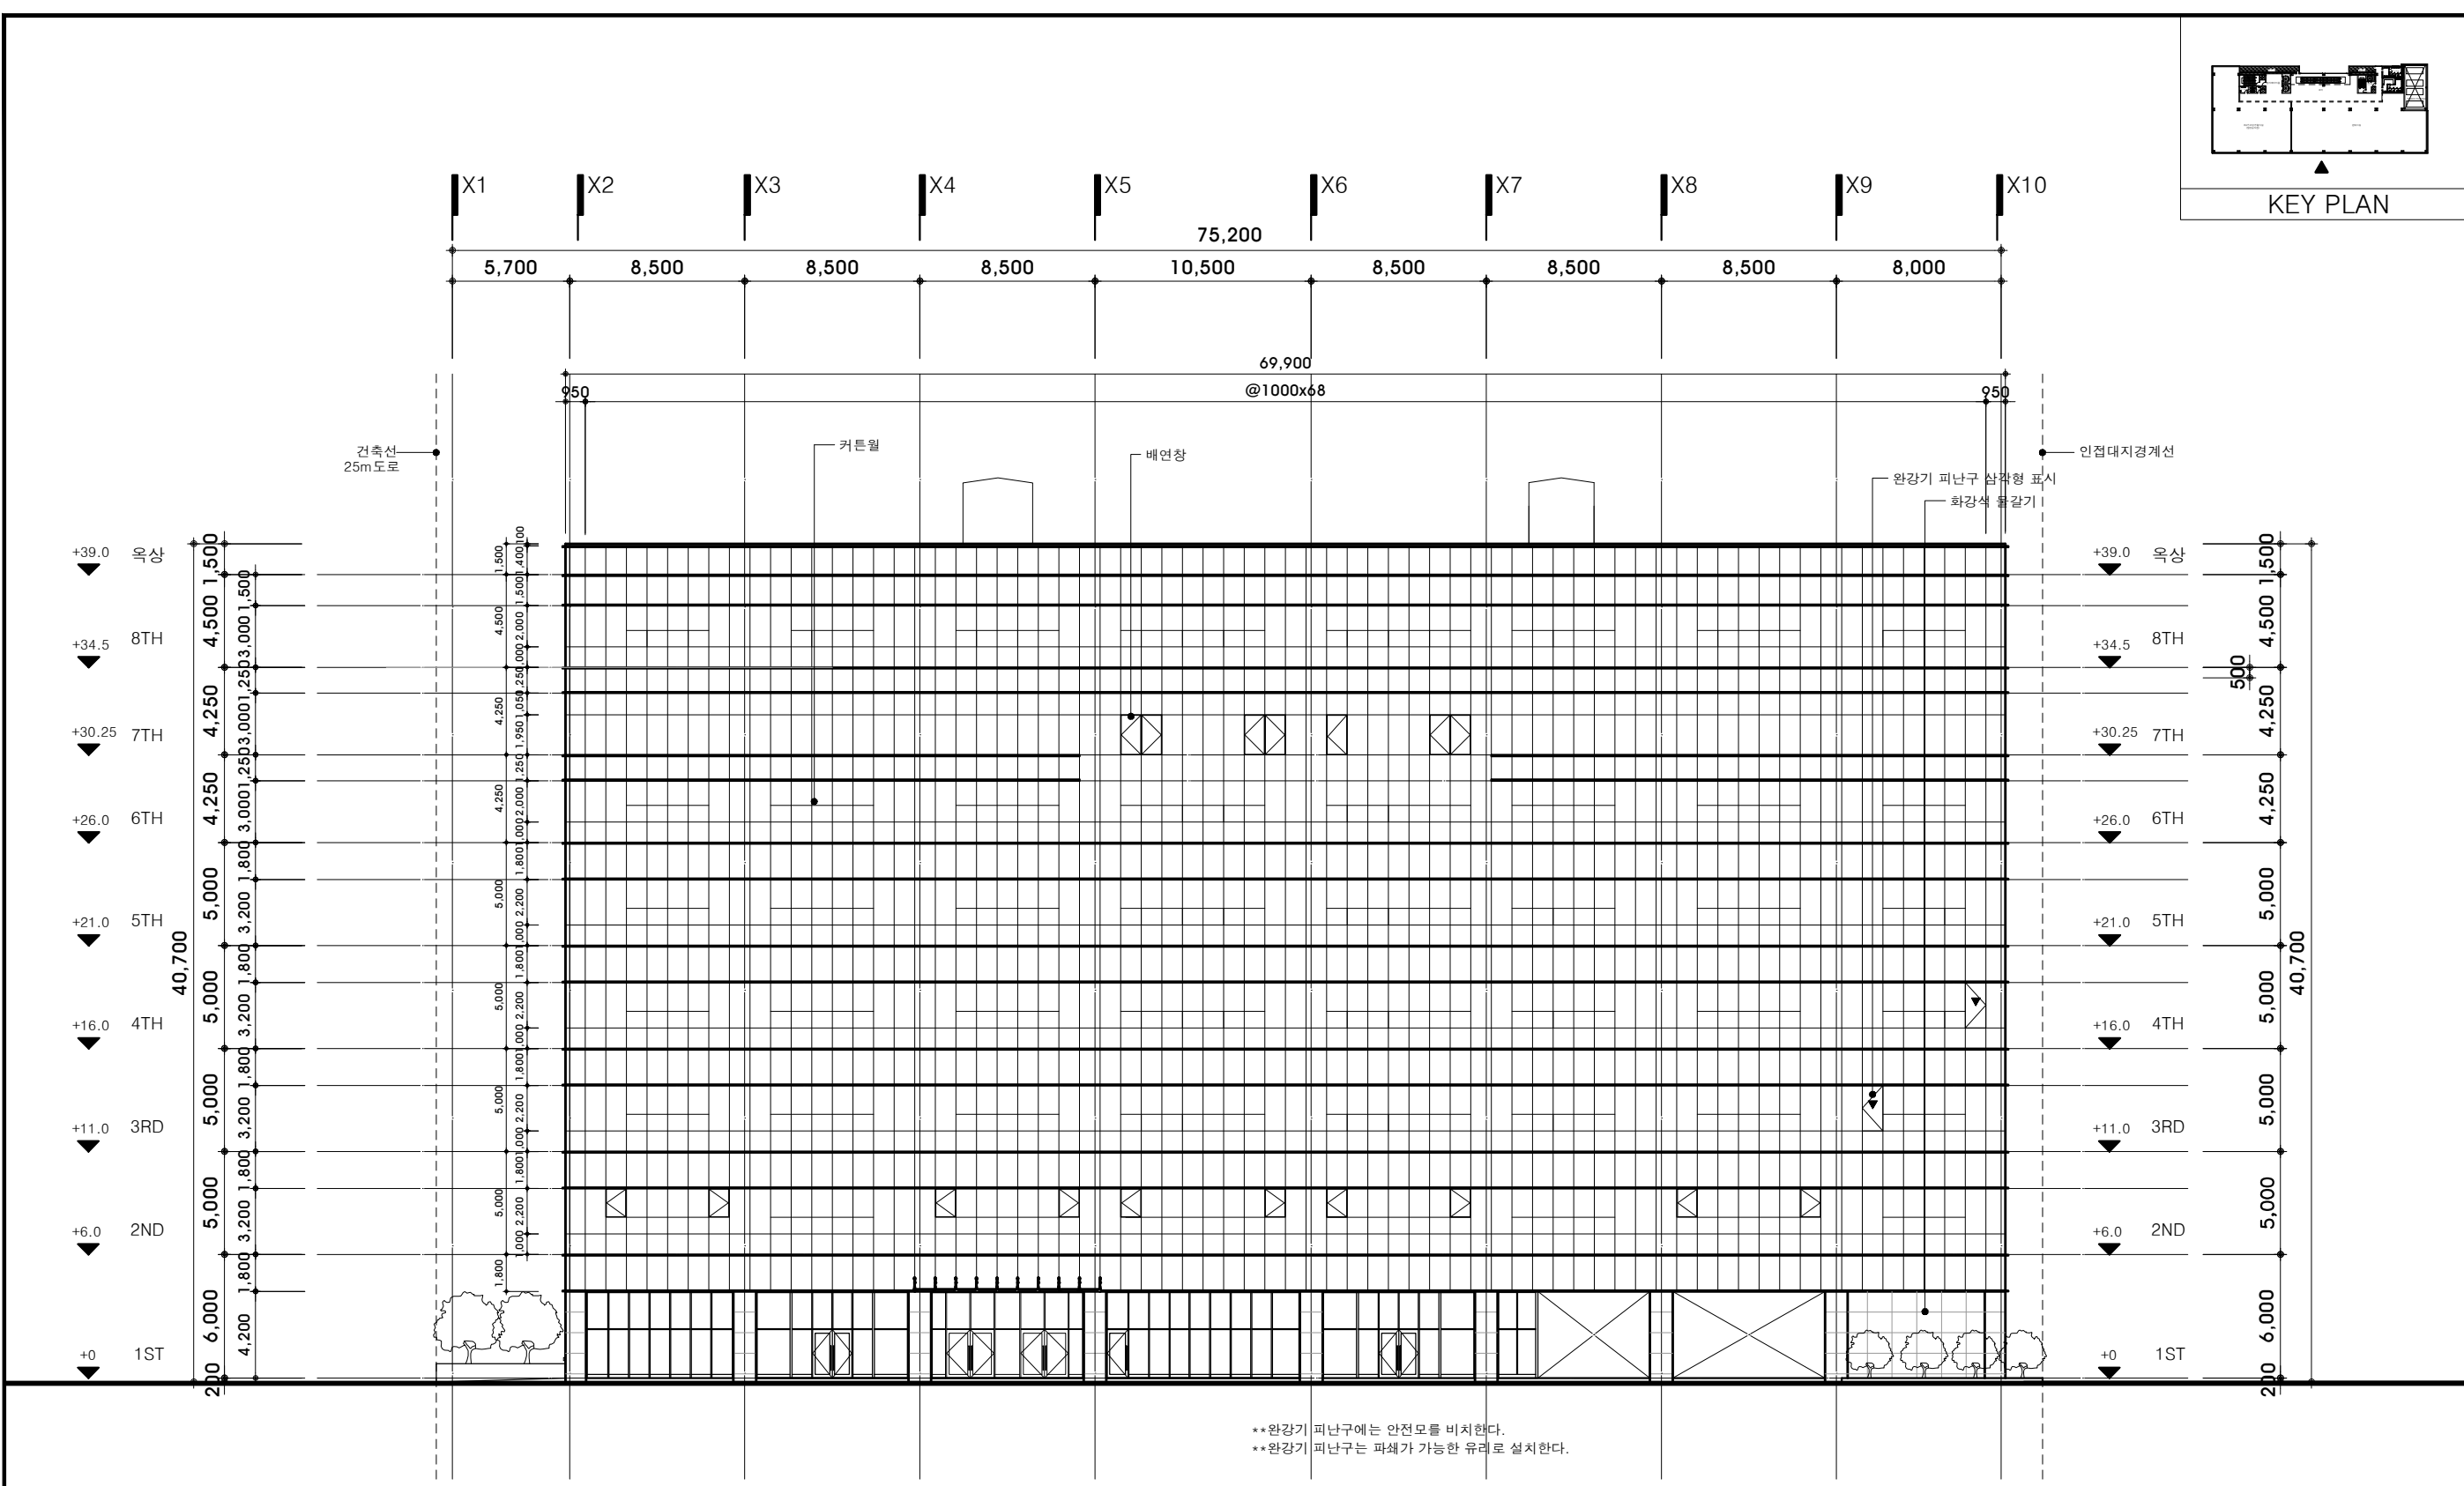

1 동측면도(정면도)
SCALE A1:1/150
A3:1/300

DESIGN OFFICE TEMA 건축사사무소 티마 TEL. 02-741-3000 FAX. 02-741-3000	PROJECT TITLE 침산동 MD복합상업시설 신축공사	DRAWING TITLE 동측면도(정면도)	APPROVED BY 권용식	SCALE 1/300	DRAWING NO. A-101
--	------------------------------------	----------------------------	--------------------	----------------	----------------------