
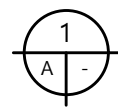



KEY PLAN

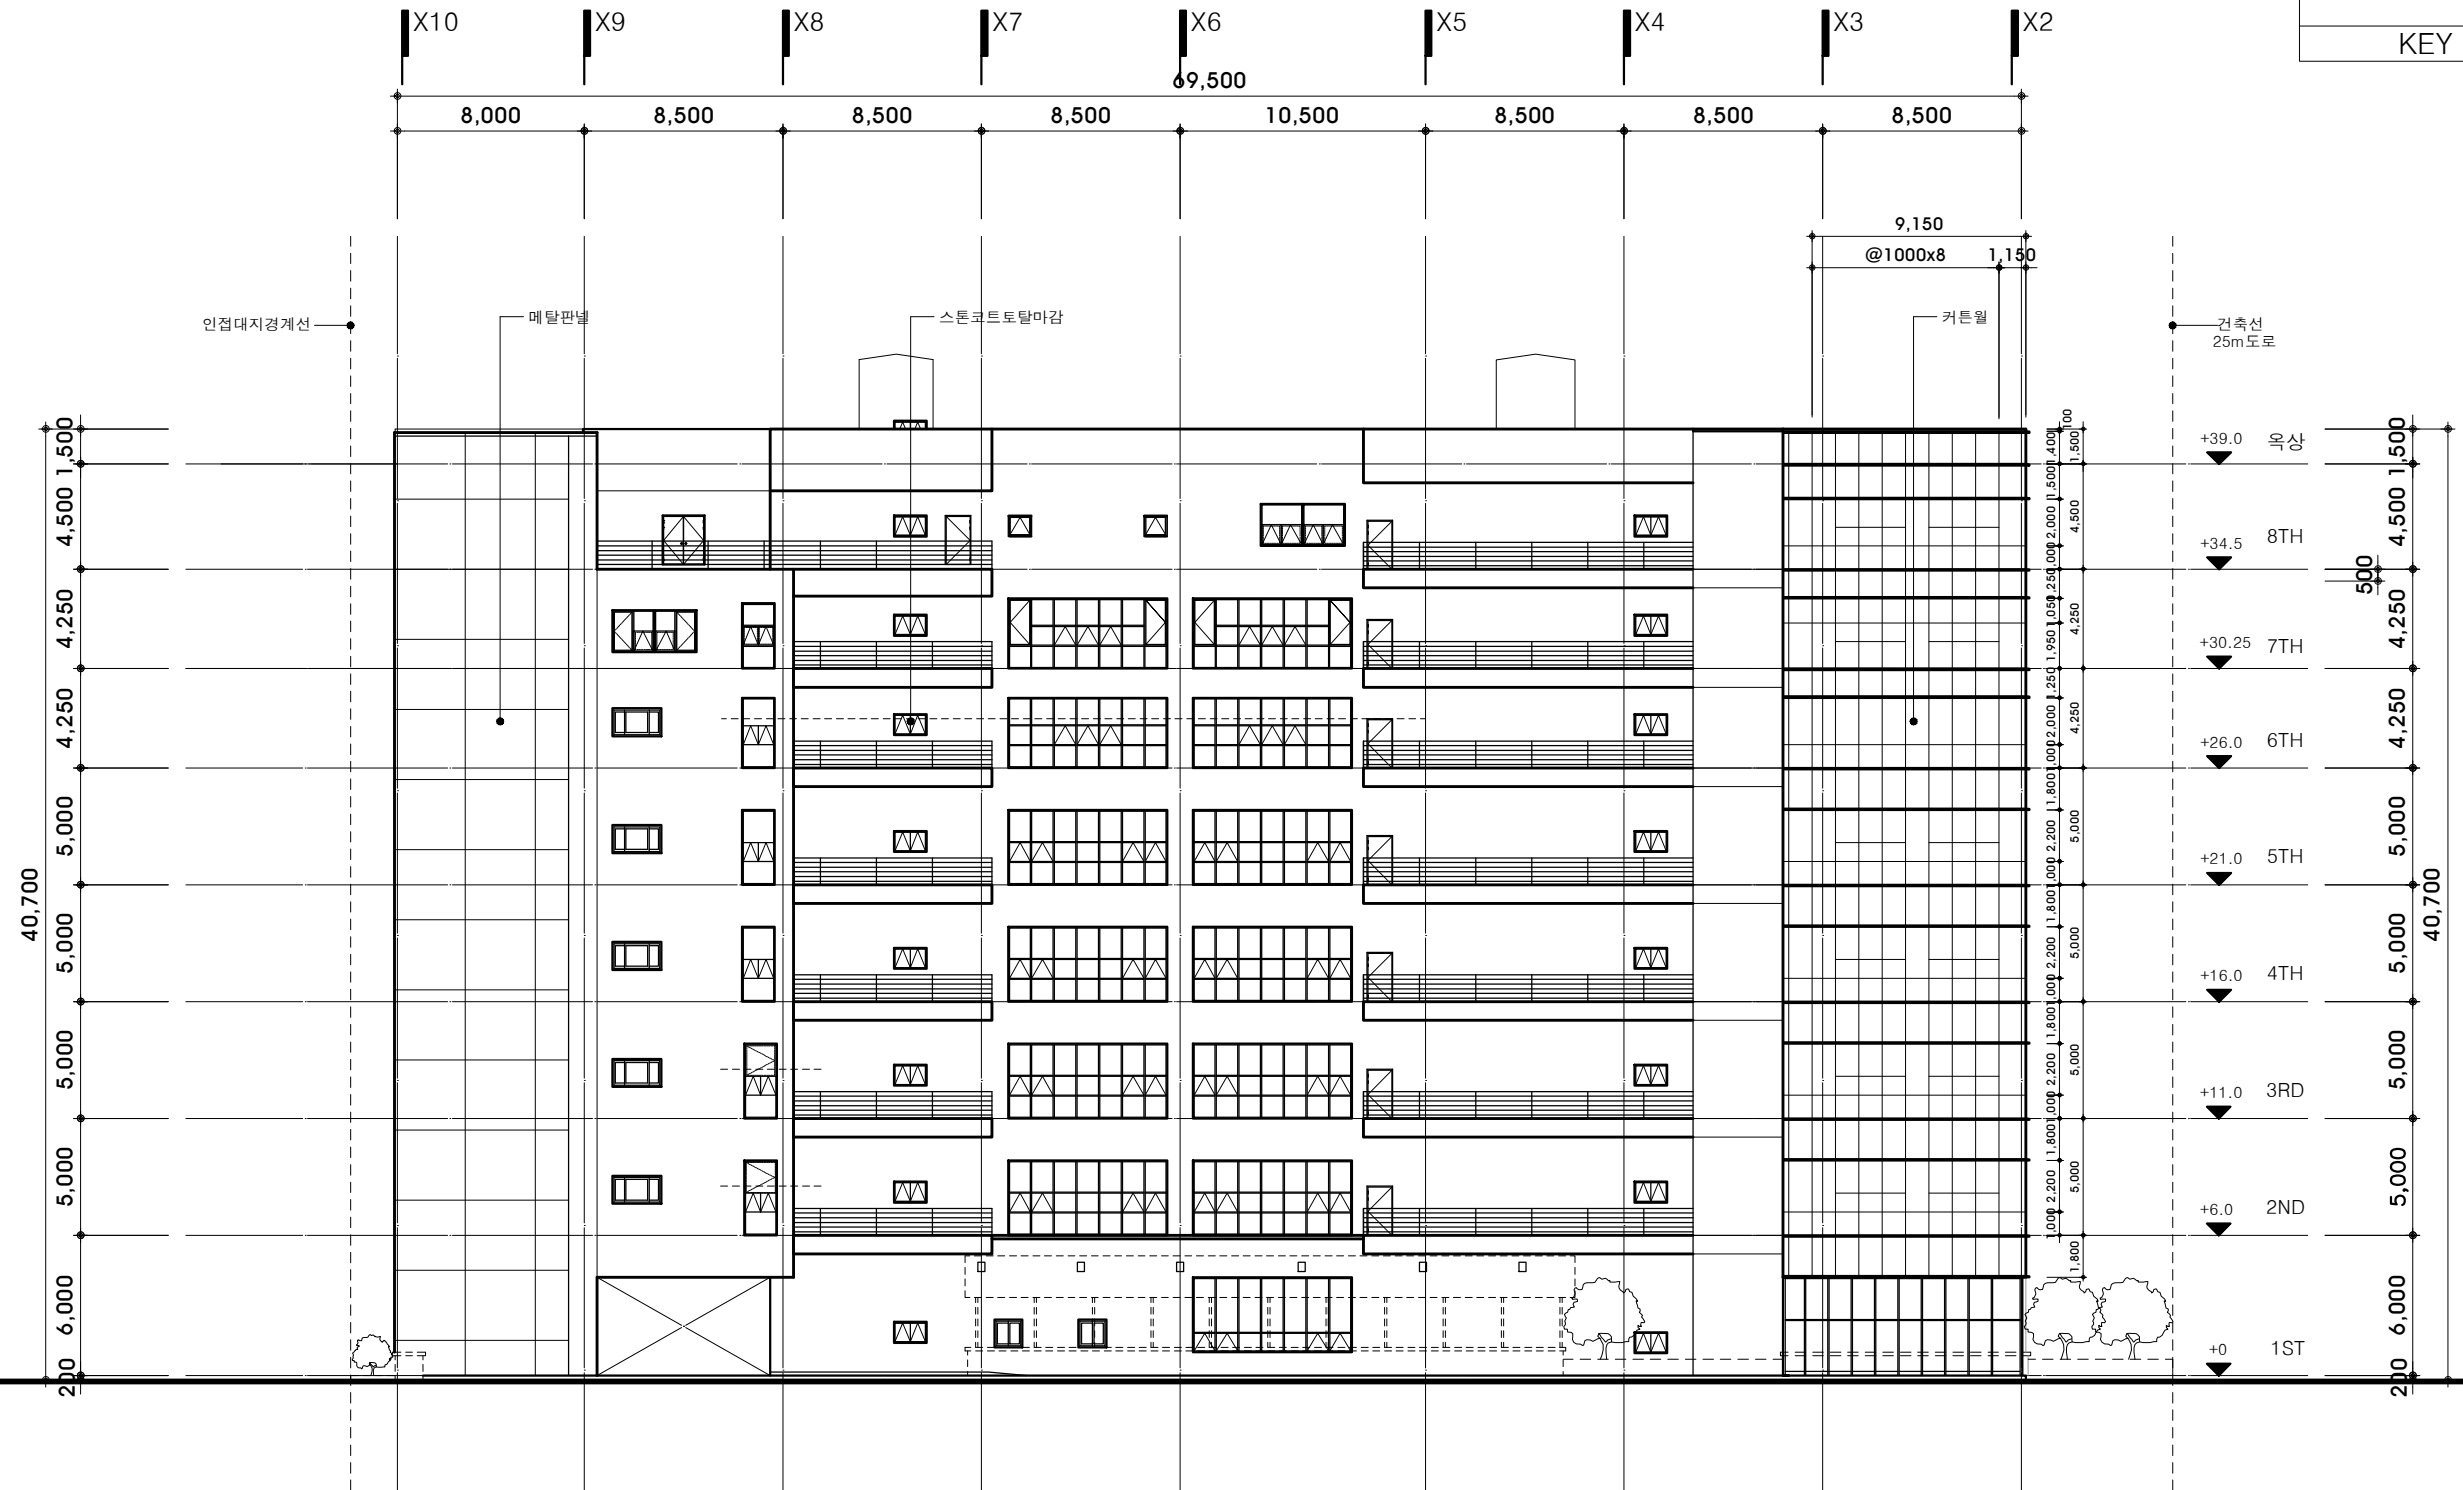

서측면도(배면도)

SCALE A1:1/150
A3:1/300

DESIGN OFFICE  건축사사무소 티마 TEL. 052-741-3982 FAX. 052-741-3988	PROJECT TITLE 침산동 MD복합상업시설 신축공사	DRAWING TITLE 서측면도(배면도)	APPROVED BY 권용식	SCALE 1/300	DRAWING NO. A-104
--	------------------------------------	----------------------------	--------------------	----------------	----------------------